


201 S Highland Ave, Suite 203  
Pittsburgh, PA 15206  
Phone: 412.561.5002

MOSHIER STUDIO  
ARCHITECTS

THE HART BUILDING  
6020 BROAD STREET  
PITTSBURGH PA 15206  
OWNER:  
THE WEDGEWOOD GROUP  
4769 BAUM BOULEVARD  
PITTSBURGH PA 15213

PROJECT:	THIRD FLOOR PLANS
DATE:	09 10
SCALE:	1/8" = 1'-0"
DESIGNER:	MOSHIER STUDIO
OWNER:	THE WEDGEWOOD GROUP
PROJECT NO.:	15206-03
DATE:	09 10
SCALE:	1/8" = 1'-0"
DESIGNER:	MOSHIER STUDIO
OWNER:	THE WEDGEWOOD GROUP
PROJECT NO.:	15206-03

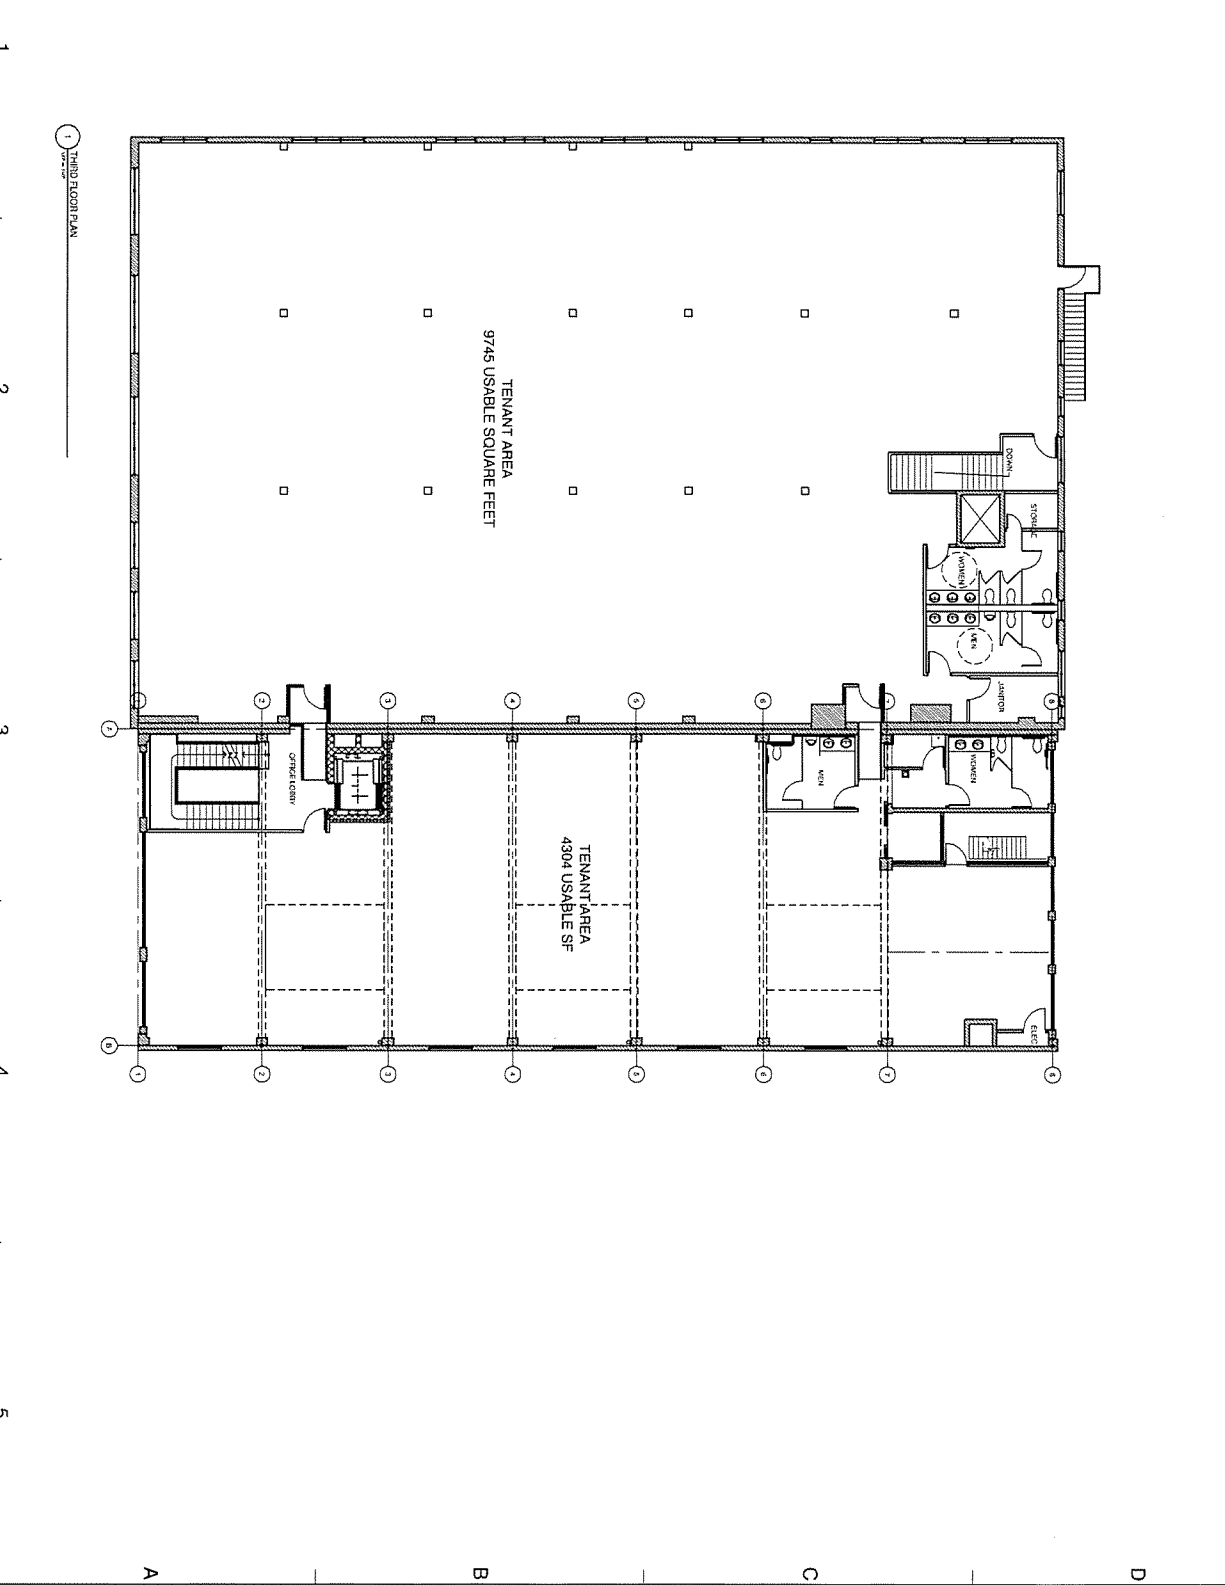

1 THIRD FLOOR PLAN

1 2 3 4 5  
A B C D